


○ Dia= 1/2"  
 ⊗ Dia= 3/4"

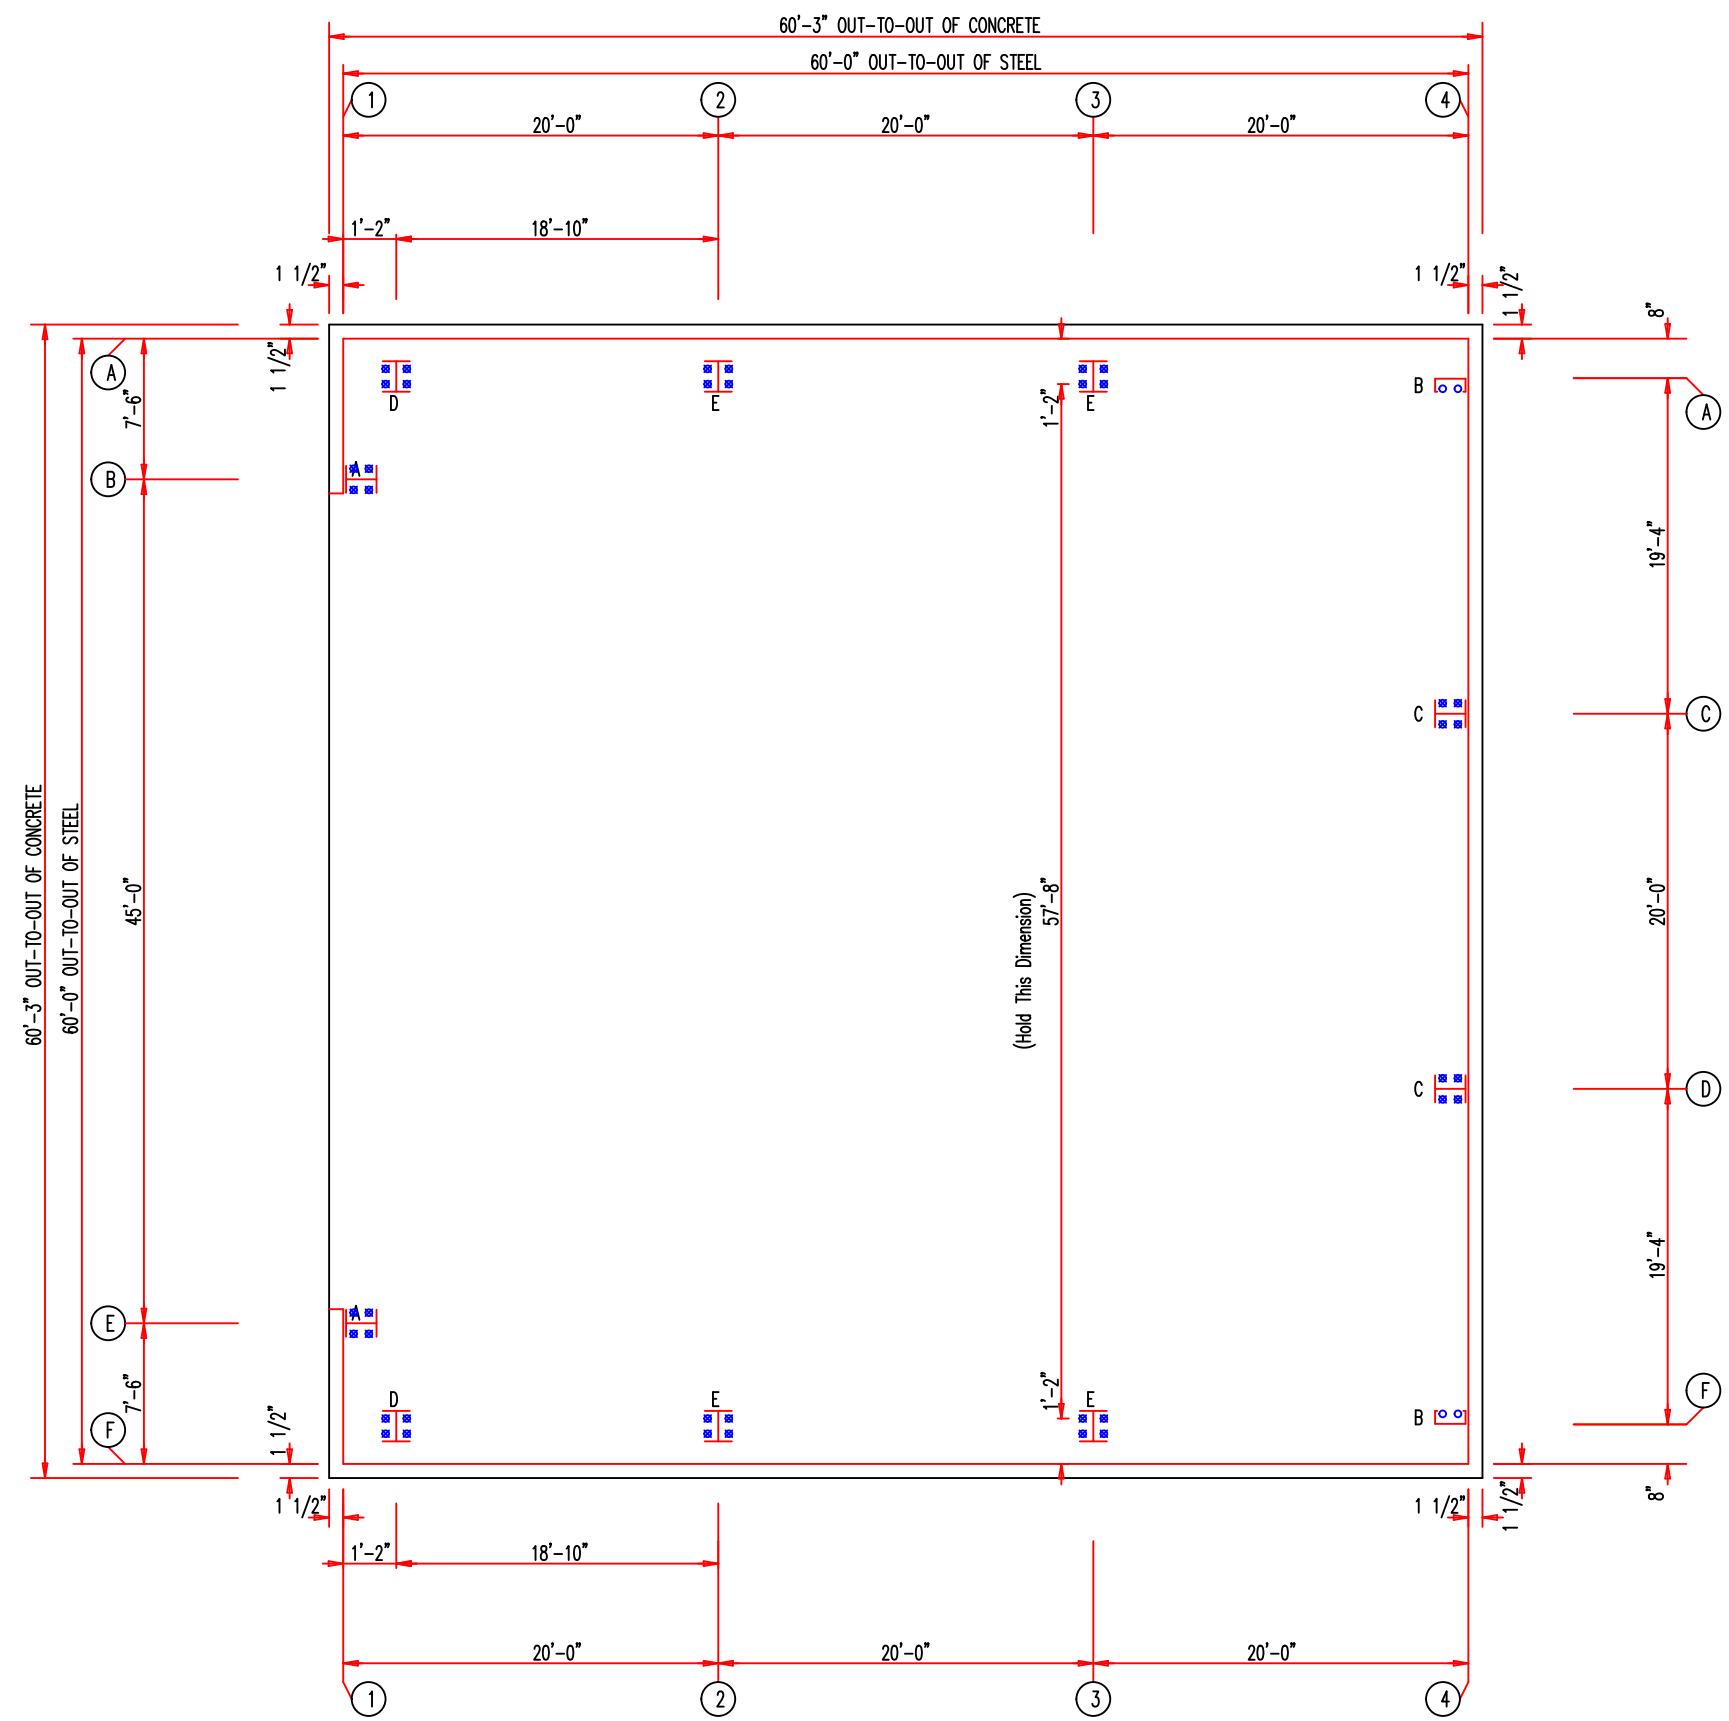

ANCHOR BOLT PLAN  
 NOTE: All Base Plates @ 100'-0" (U.N.)

Metal Building Software, Inc.				
PROJECT	Your New Building	ANCHOR BOLT PLAN		
ID	020614	DESIGN:	DRAFT:	CHECK:
PROJECT ADDRESS	1234 Opportunity Boulevard Fargo, North Dakota 58104	DATE: 4/23/2015	SHEET	OF