



MEMBER TABLE		
FRAME LINE A		
MARK	PART	LENGTH
E-2	E85314L1	19'-11 1/2"
E-4	E85314L1	19'-11 1/2"
E-5	E85314L1	19'-11 1/2"
G-8	Z82516	21'-1 1/2"
G-9	Z82516	22'-3 1/2"

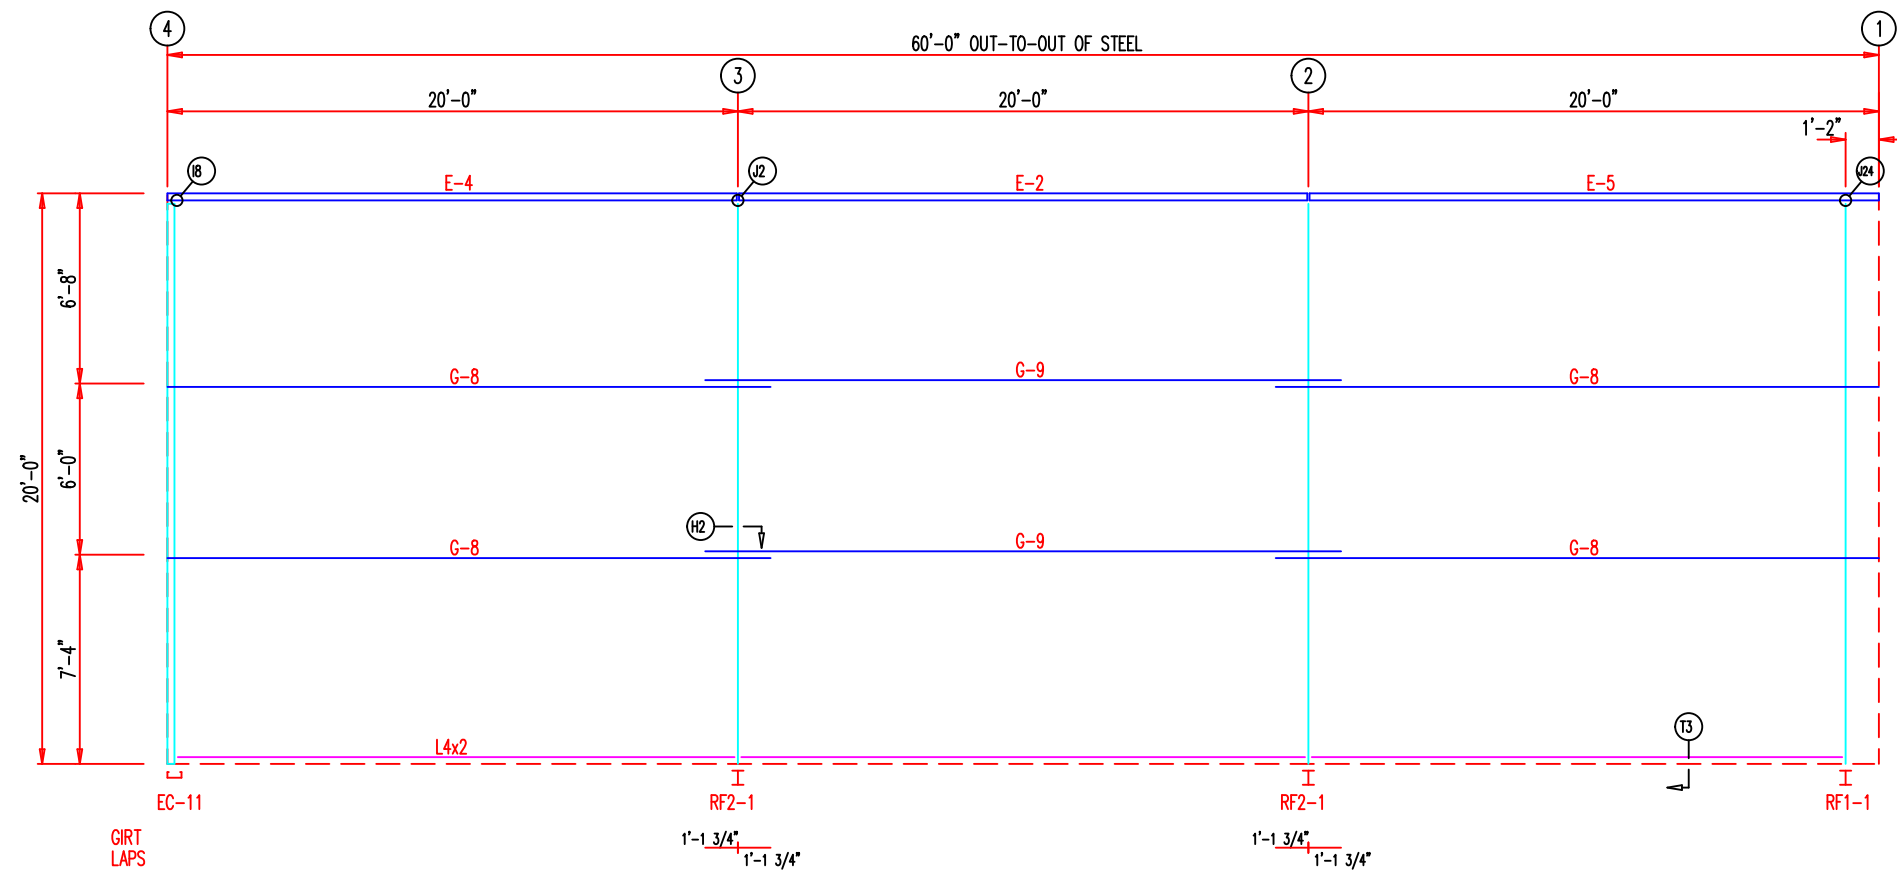

SIDEWALL FRAMING: FRAME LINE A

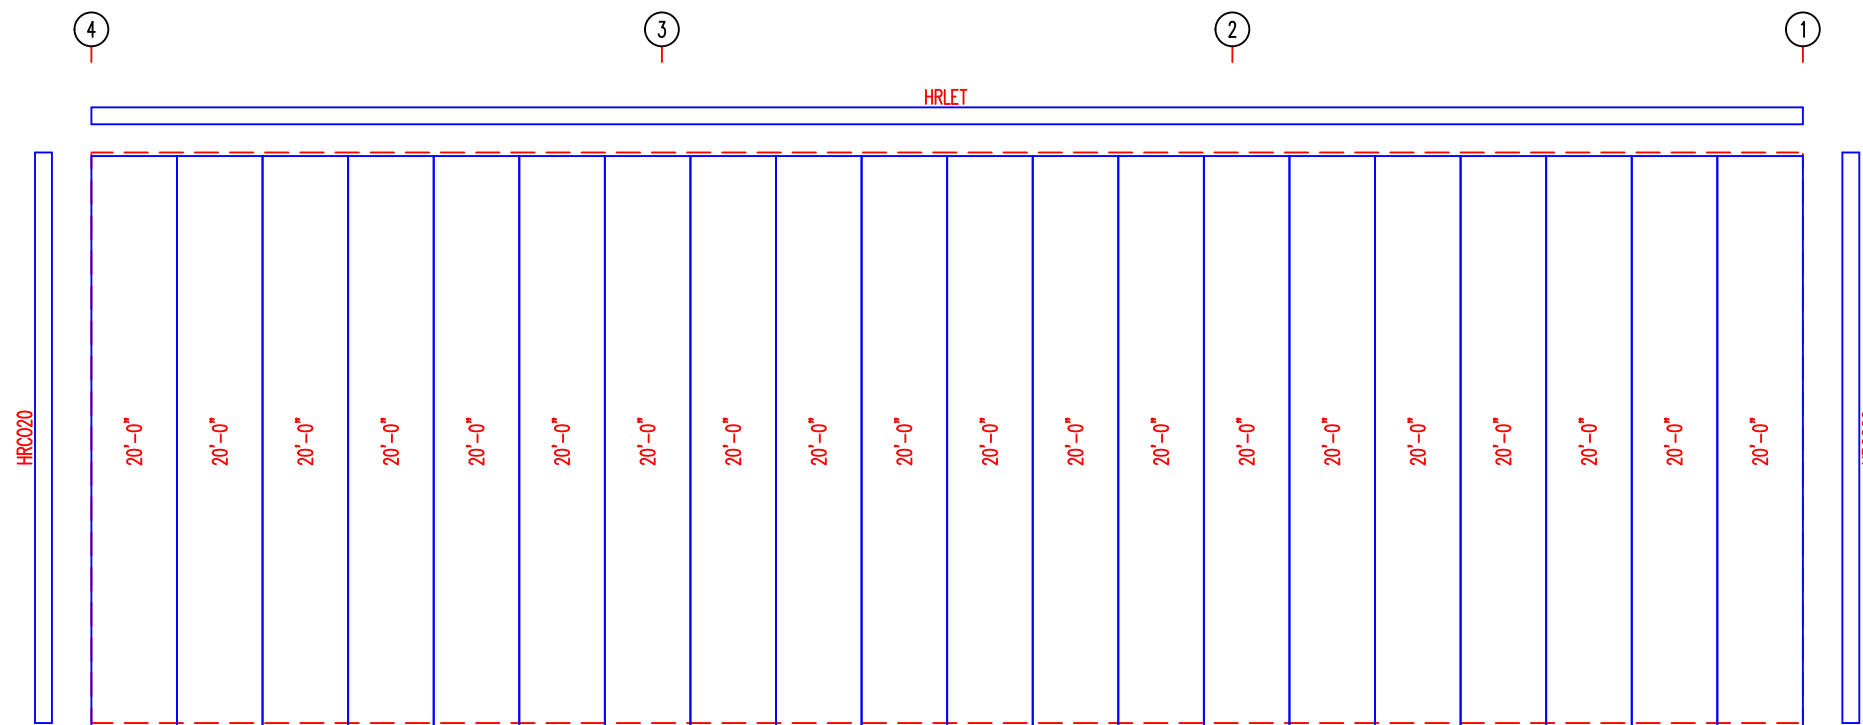

SIDEWALL SHEETING & TRIM: FRAME LINE A

PANELS: 26 Ga. R4 - Blue

Metal Building Software, Inc.				
PROJECT	Your New Building	SIDEWALL FRAMING		
ID	020614	DESIGN:	DRAFT:	CHECK:
PROJECT ADDRESS	1234 Opportunity Boulevard Fargo, North Dakota 58104	DATE: 4/23/2015	SHEET	OF